



BASEMENT PLAN

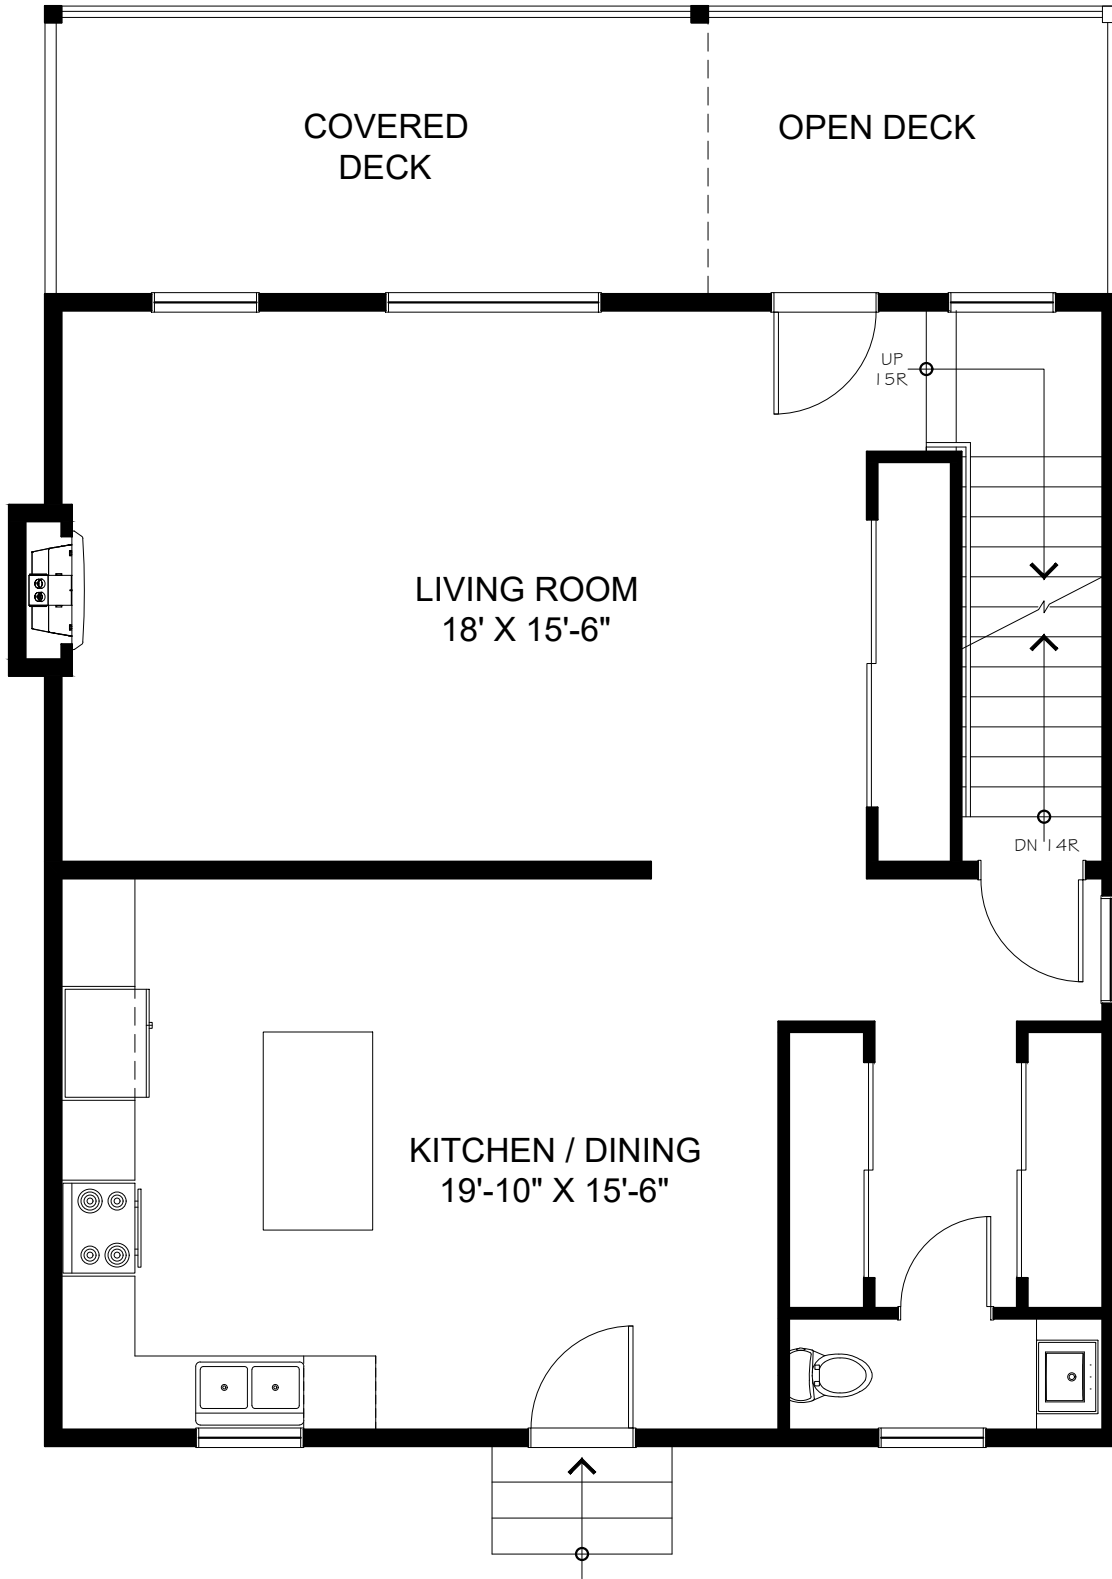


FIRST FLOOR PLAN

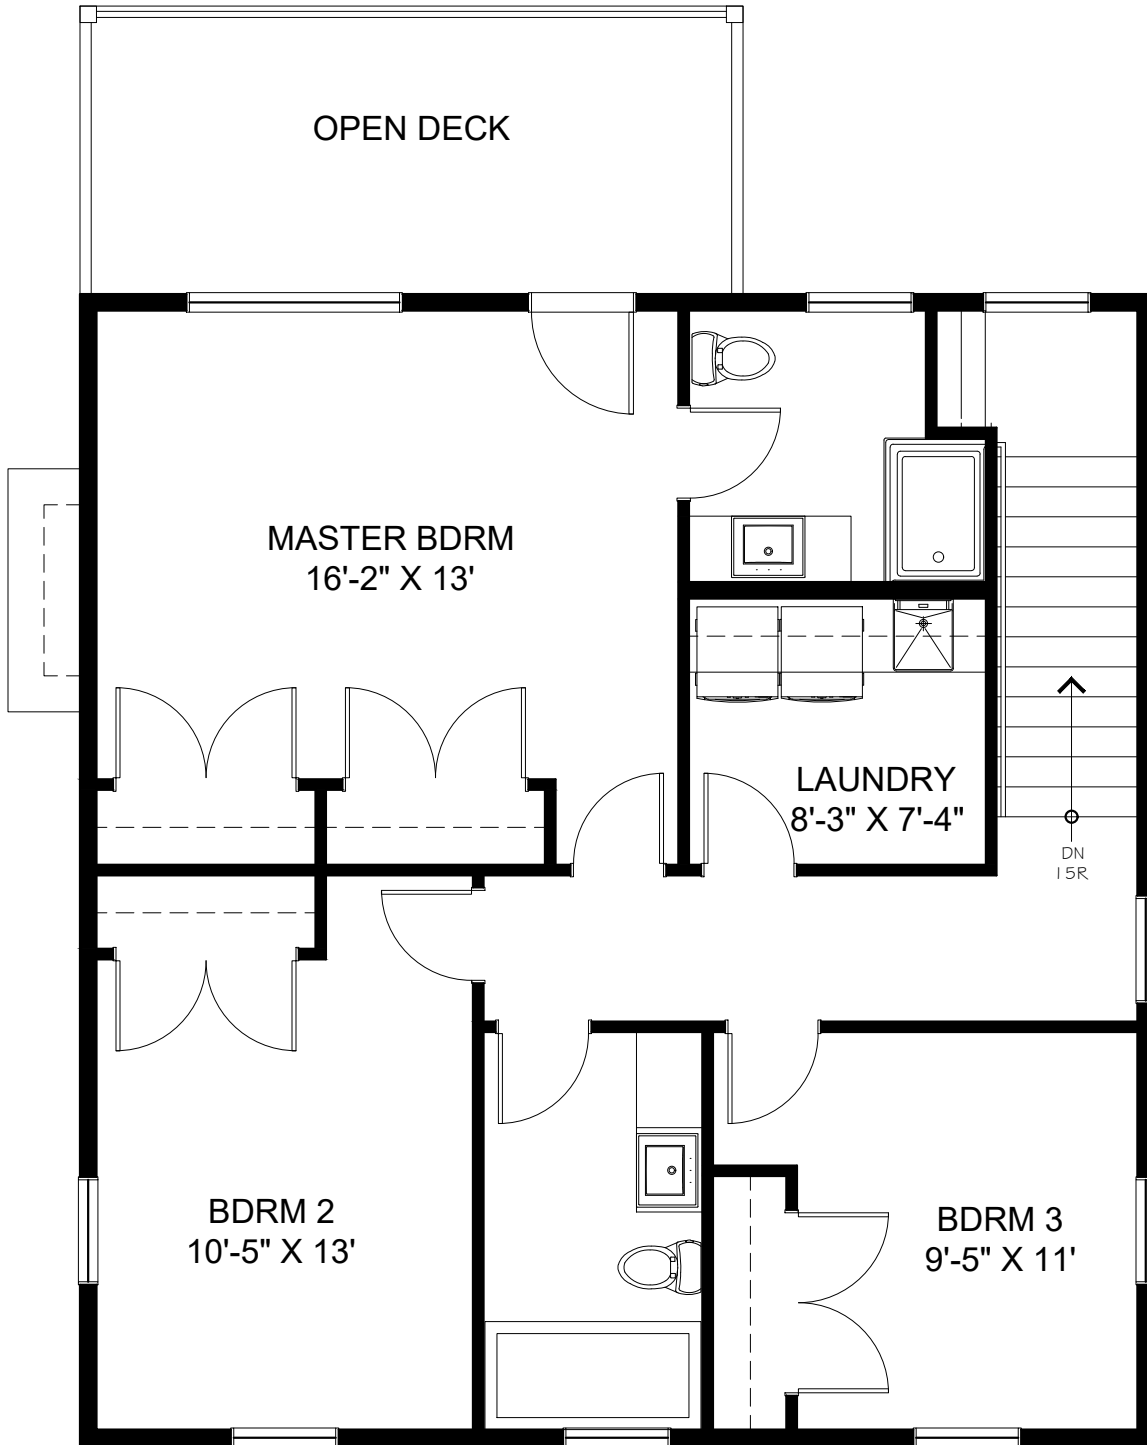

SECOND FLOOR PLAN



FRONT ELEVATION

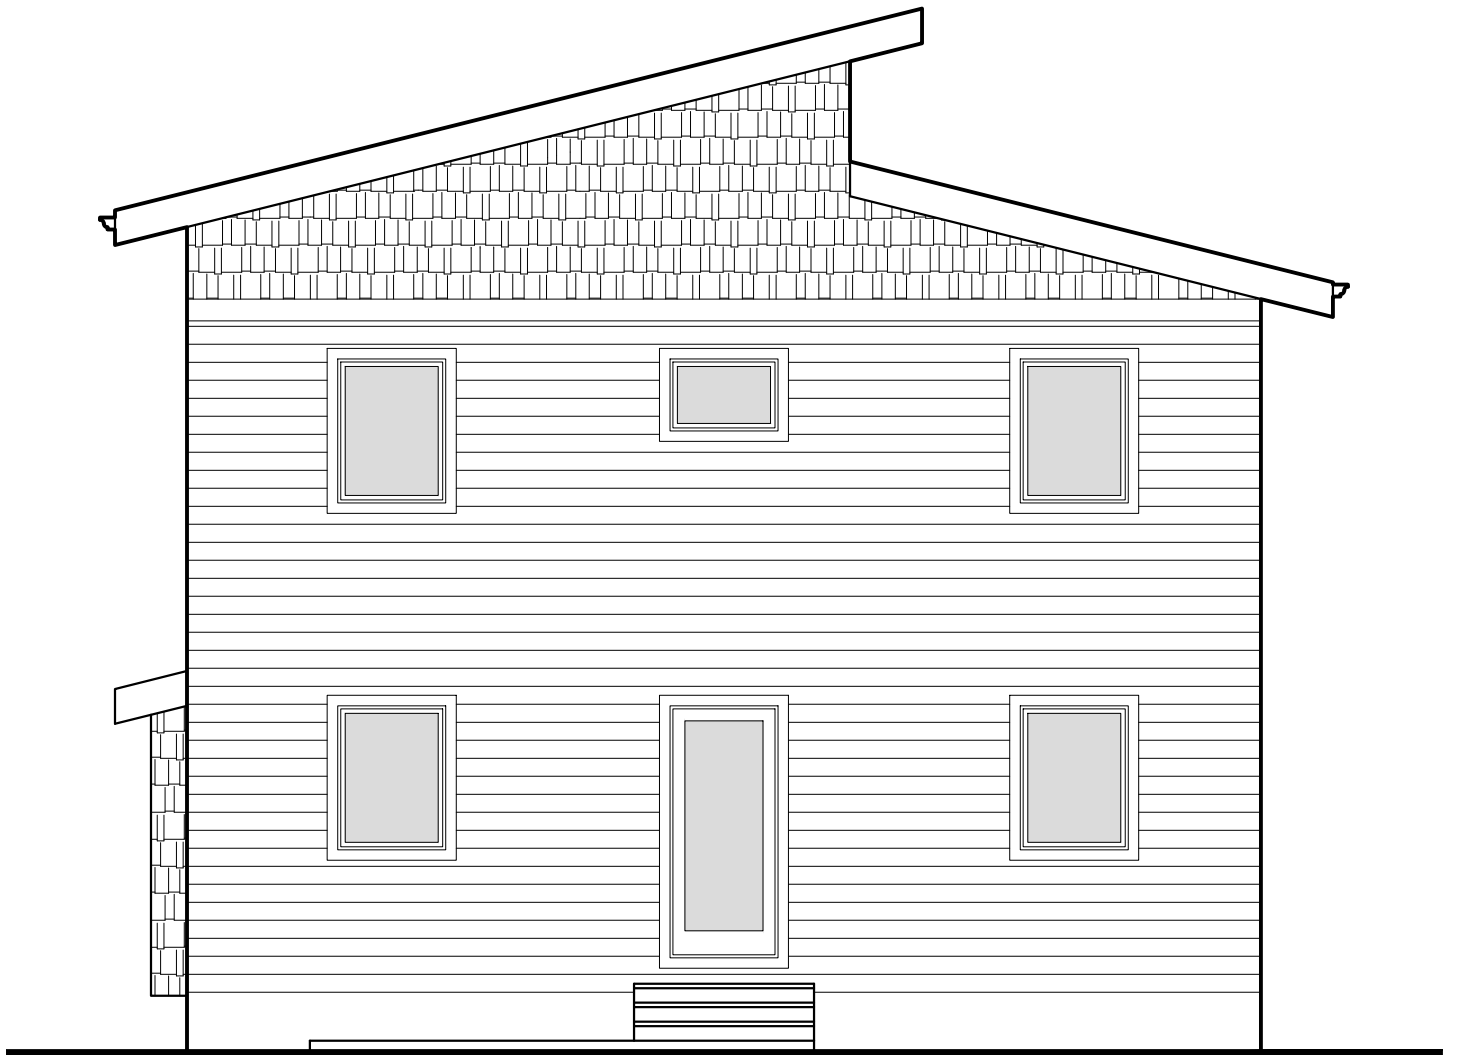

REAR ELEVATION